



Original Plan

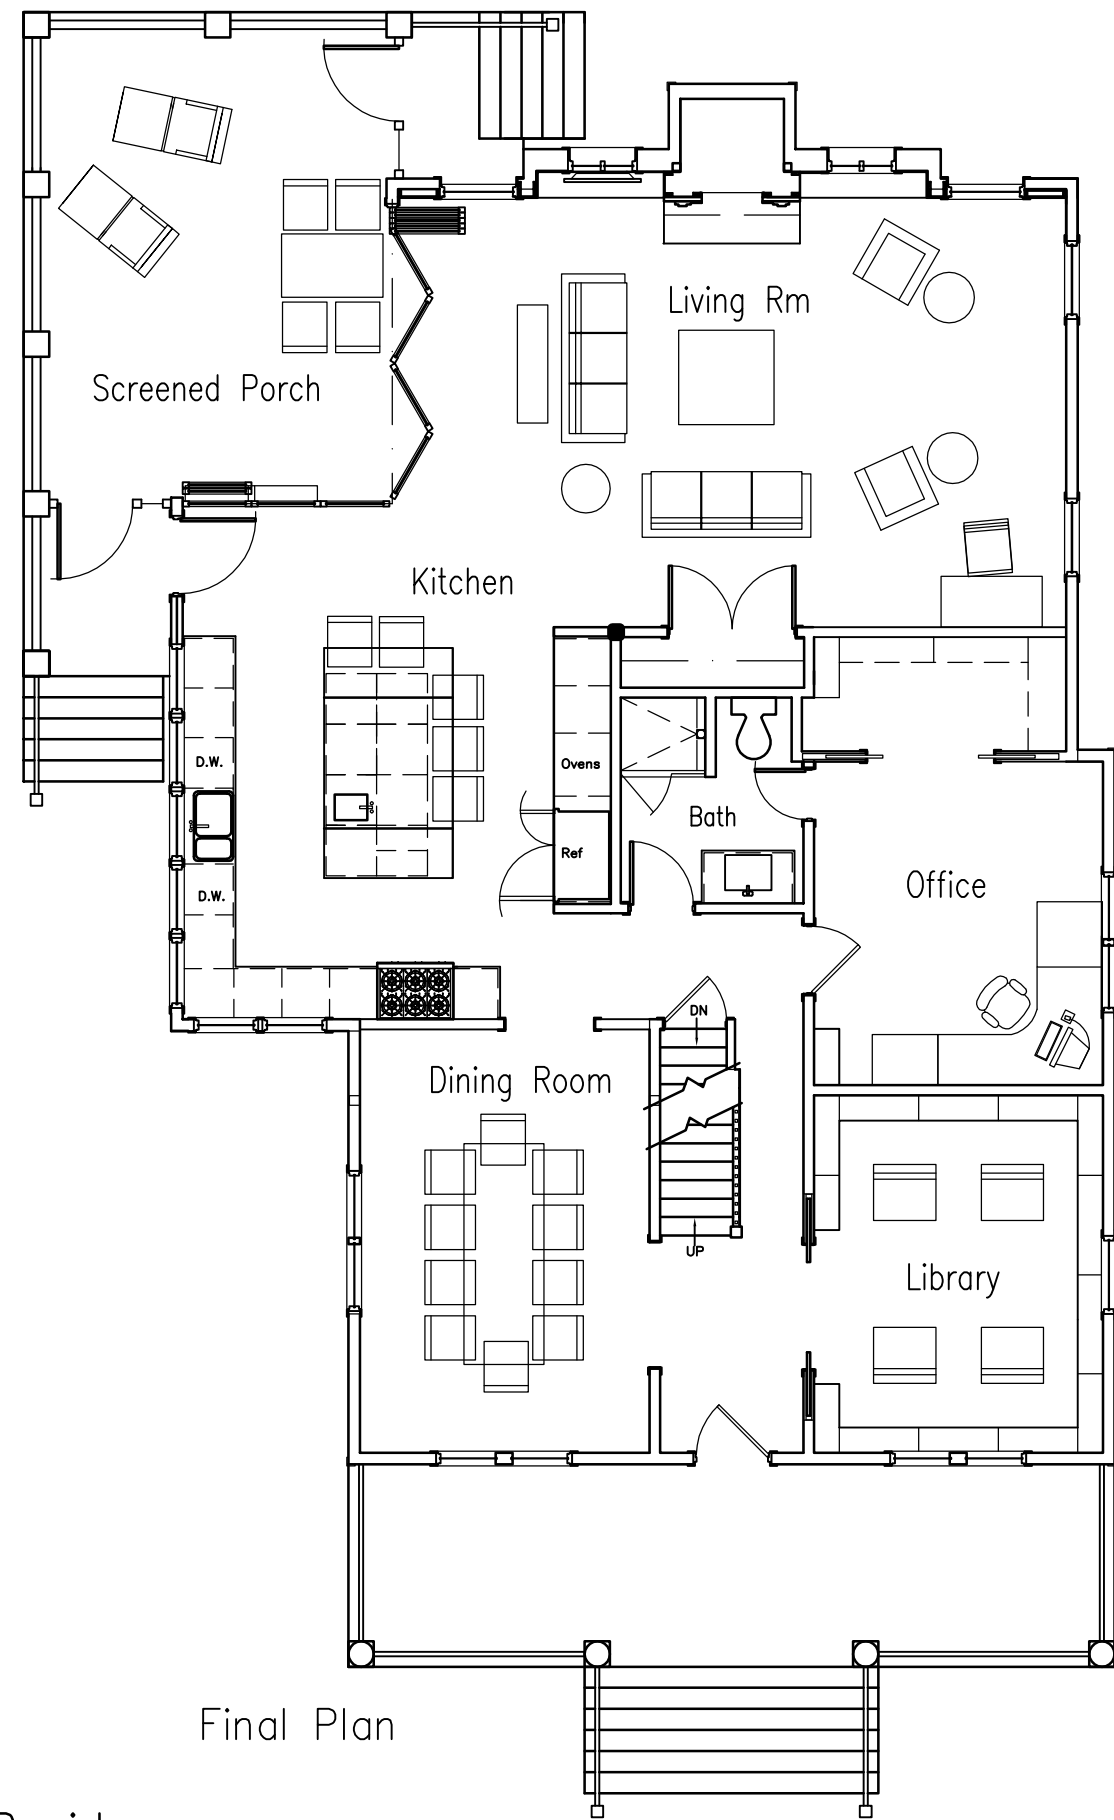


Final Plan

Bass Walter's Residence  
STONE HOUSE, IIc

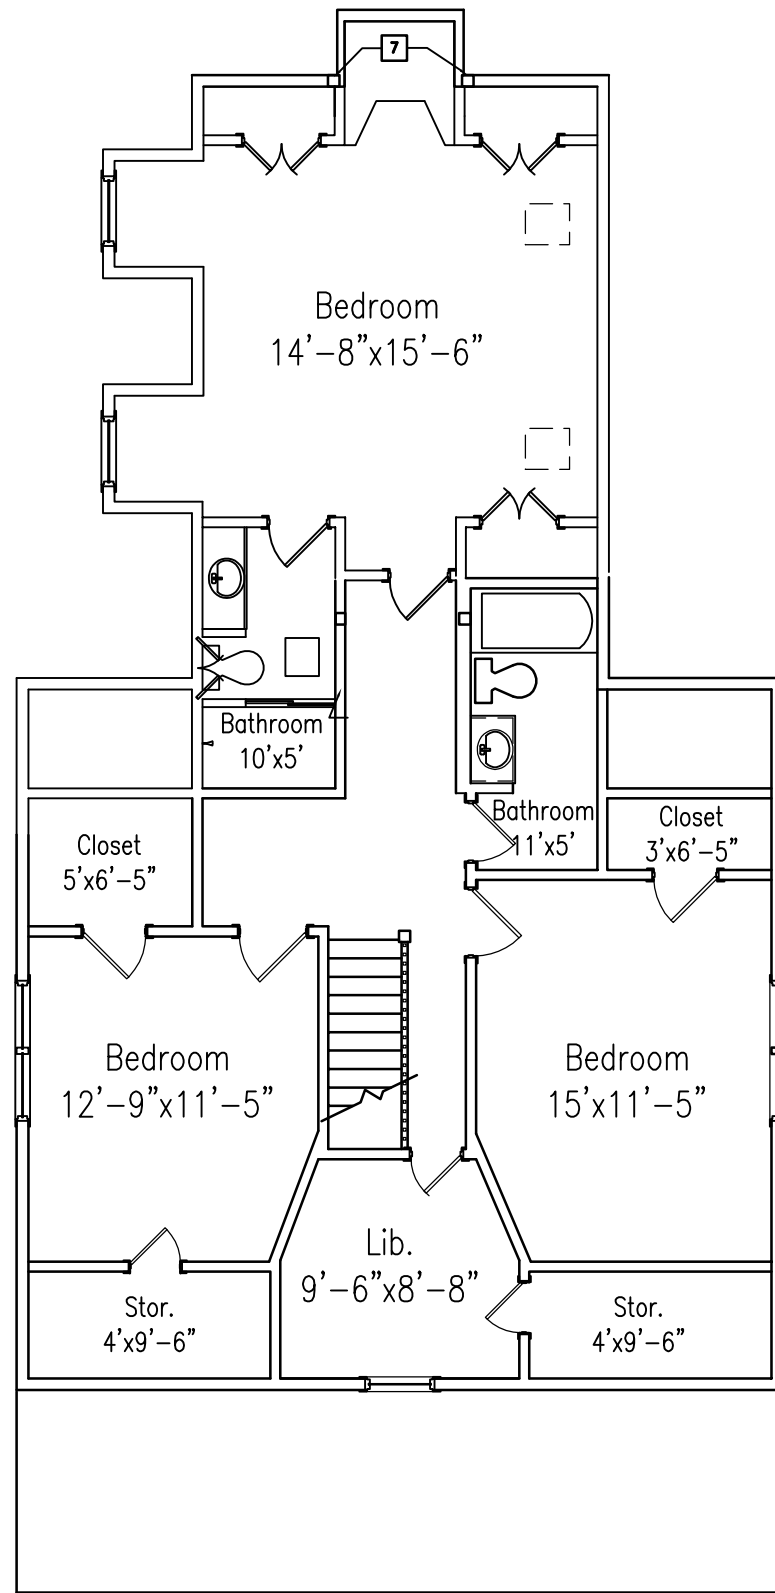

Original Plan

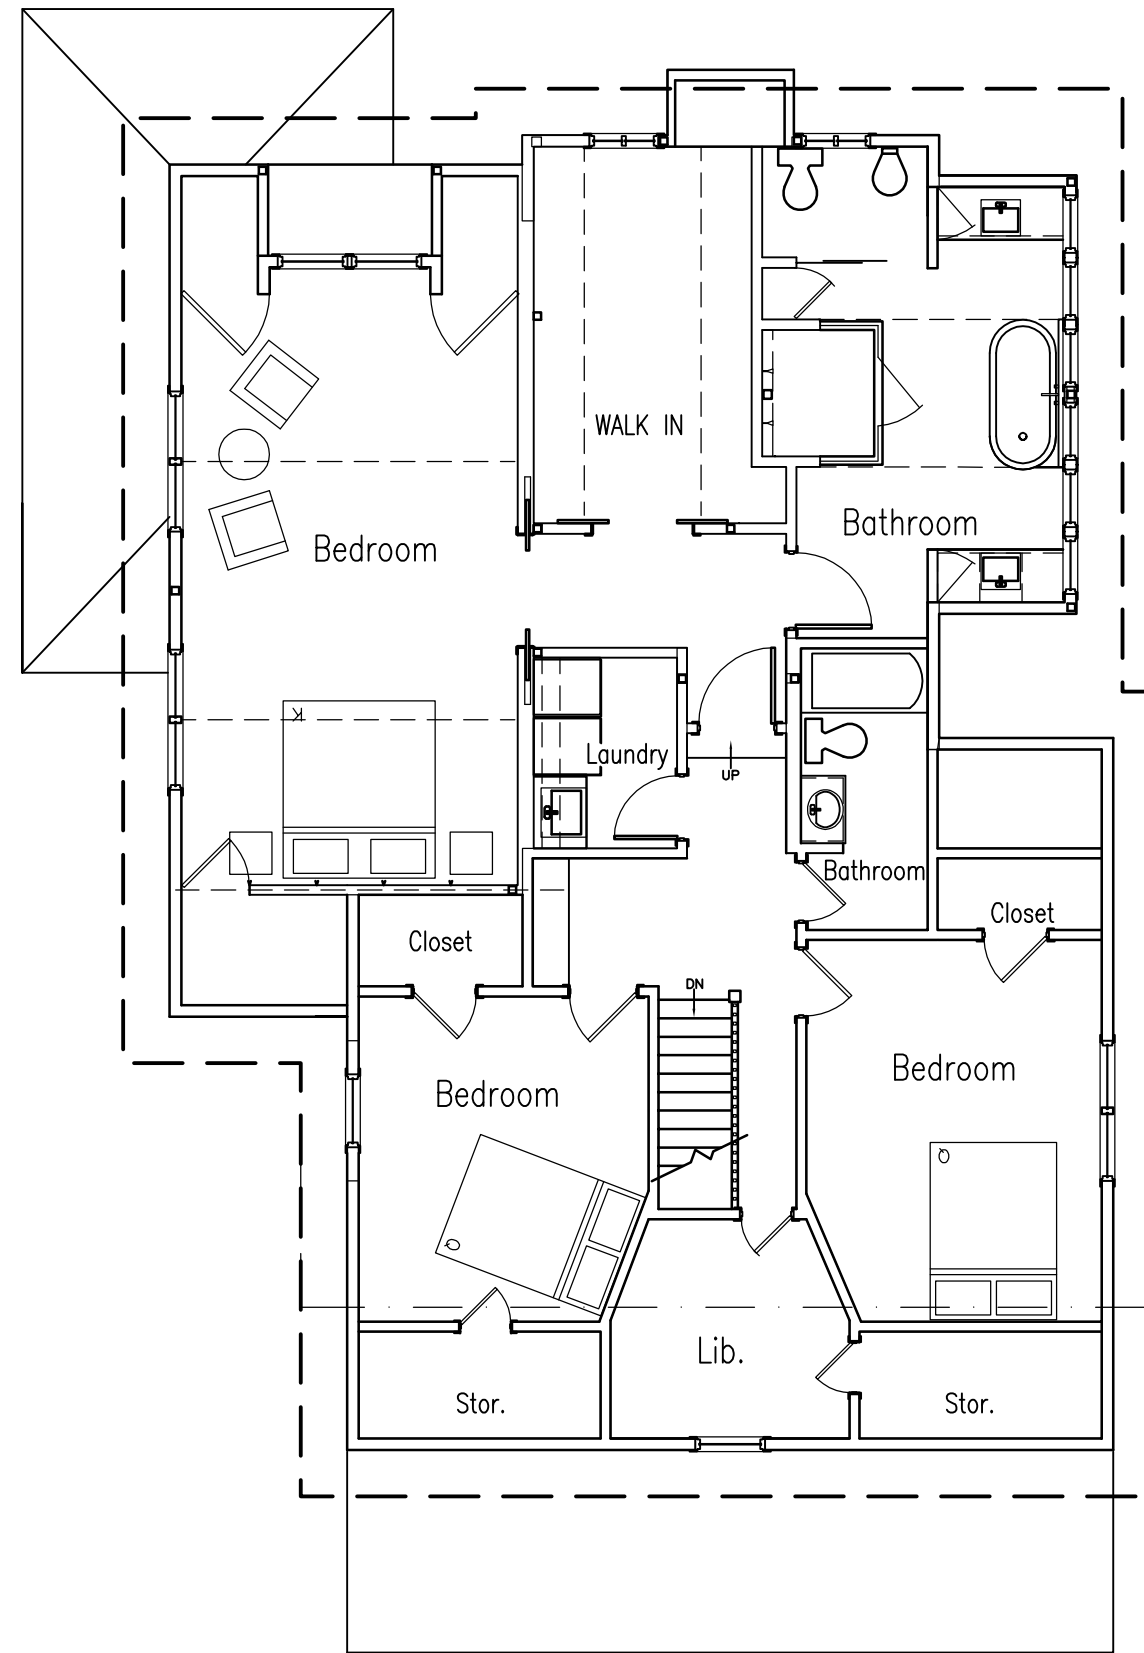

Final Plan

Bass Walter's Residence

STONE HOUSE, IIc